



II kerros

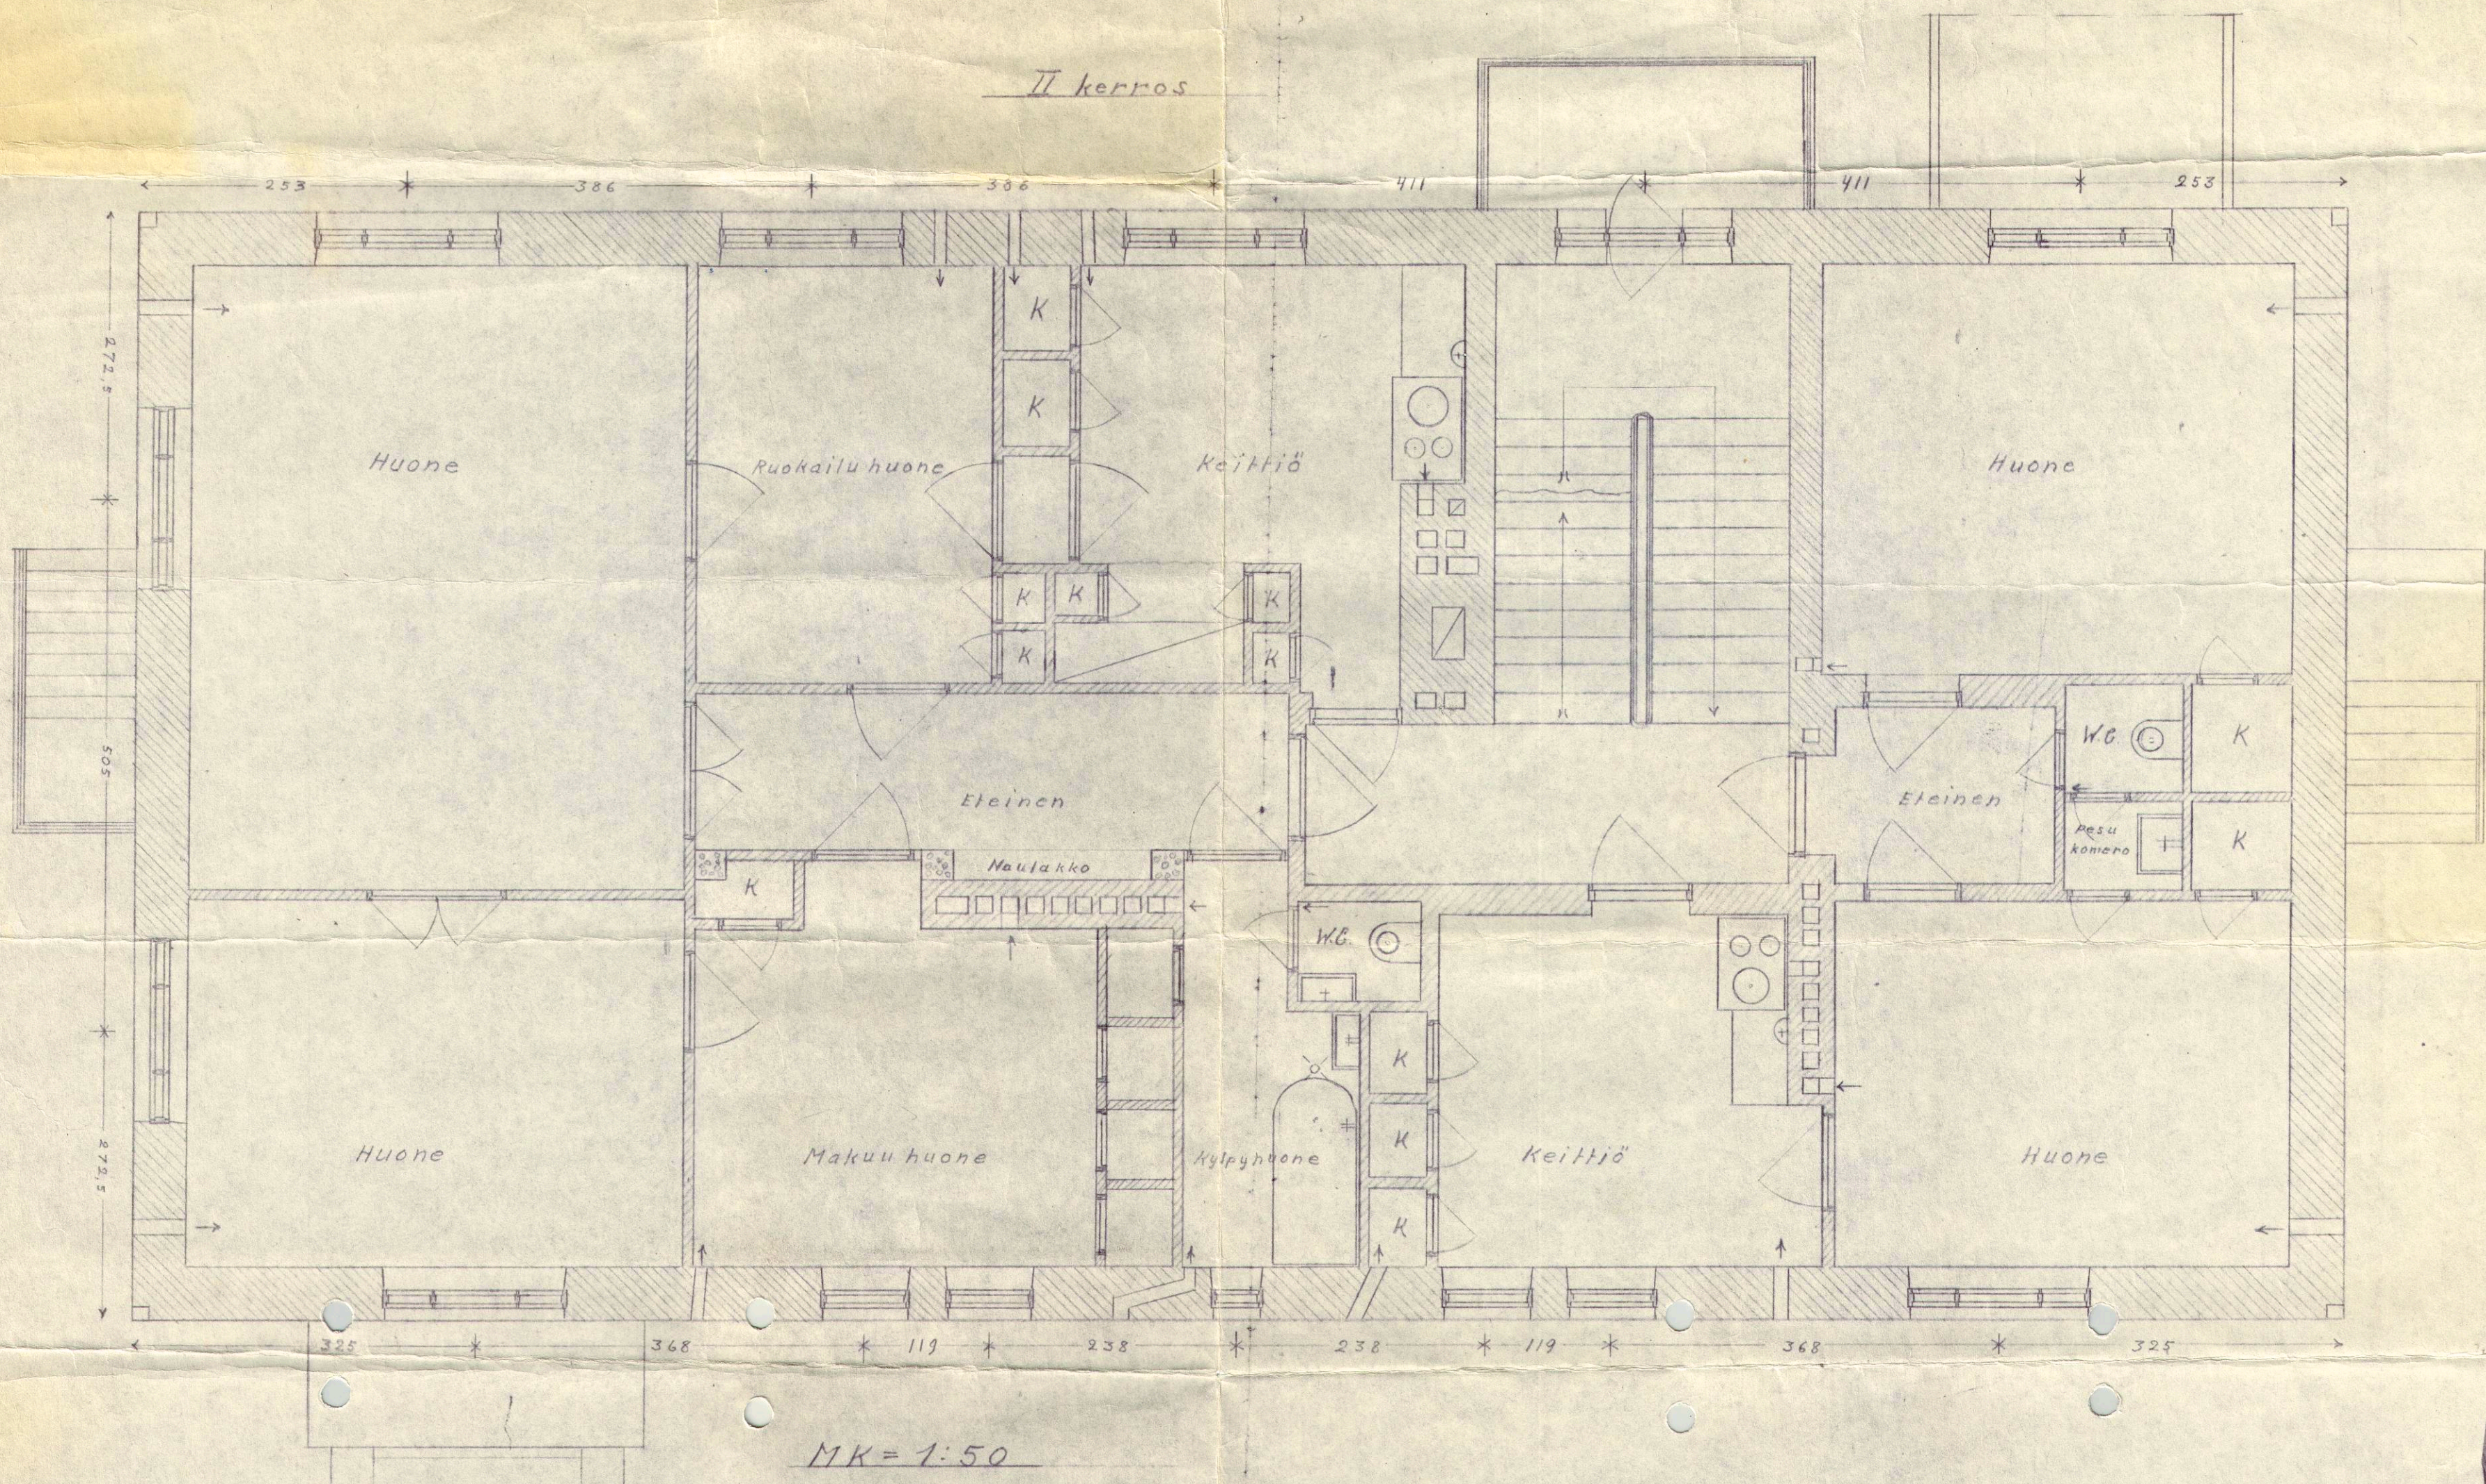

I kerros

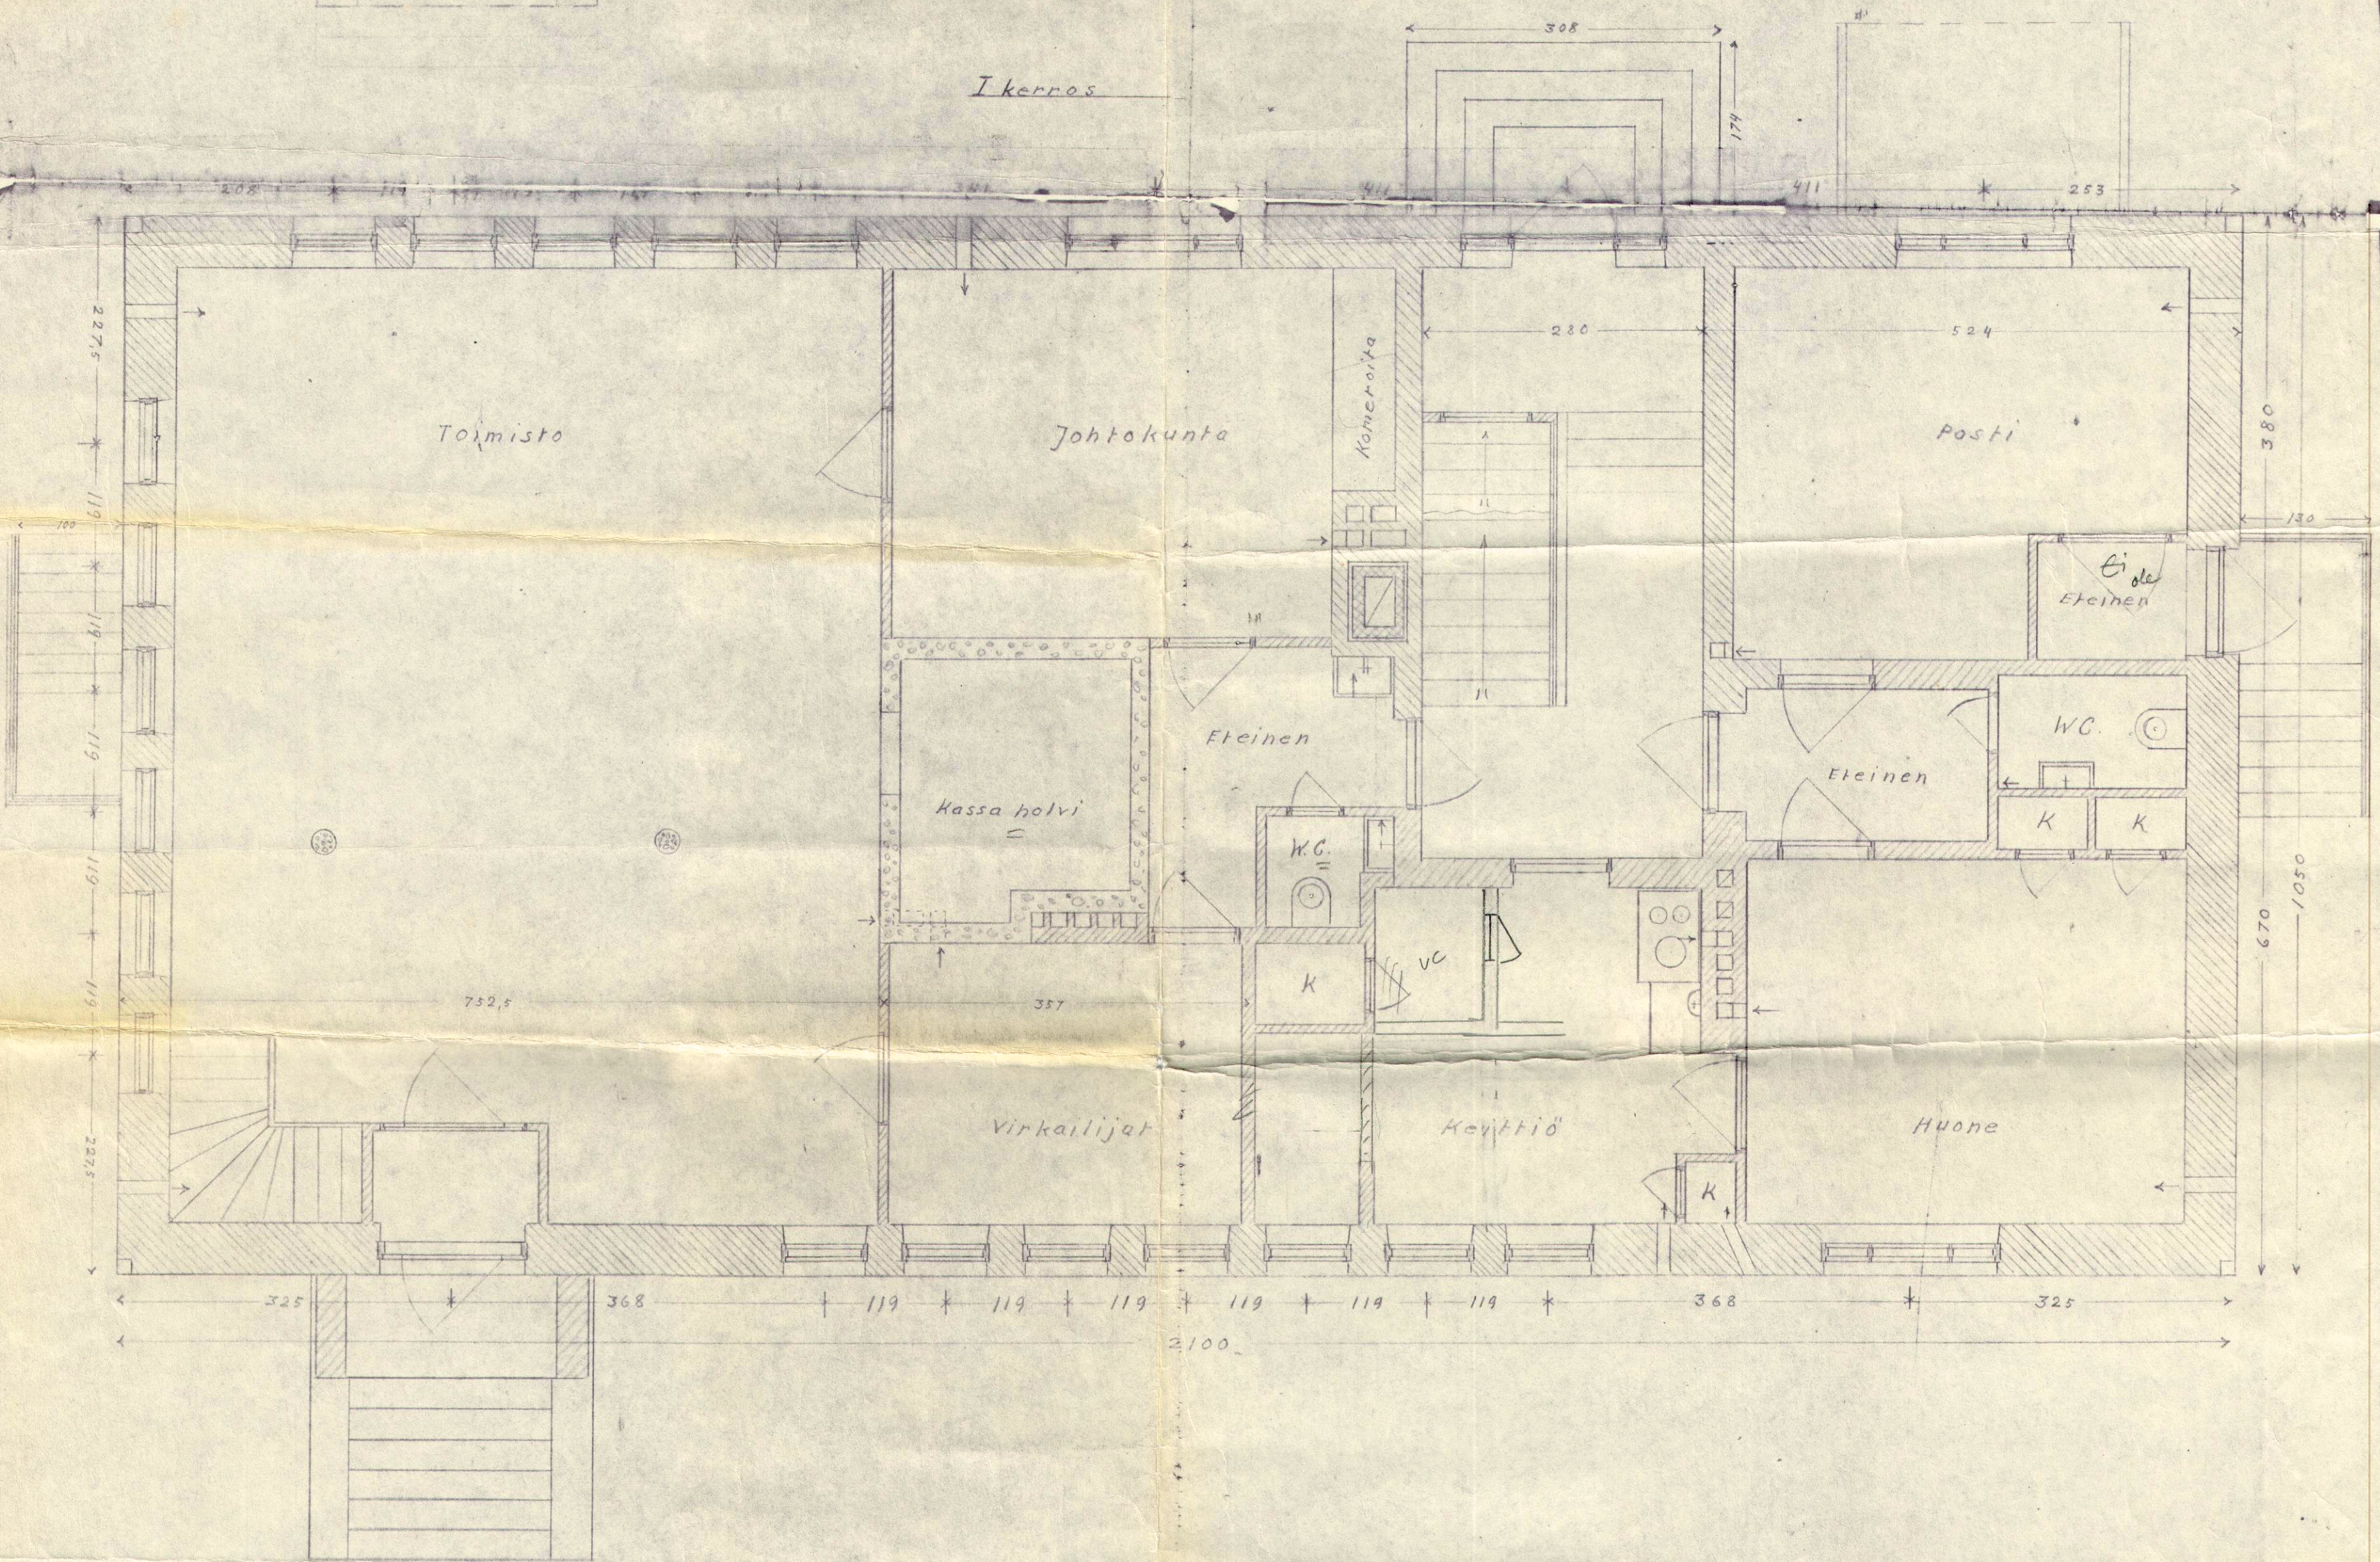

Kellari kerros

